


INTERNATIONAL FURNITURE FAIR SINGAPORE - 34th ASEAN FURNITURE SHOW 2017  
 CO-LOCATING SHOW: NOOK ASIA 2017  
 9 - 12 MARCH 2017, SINGAPORE EXPO

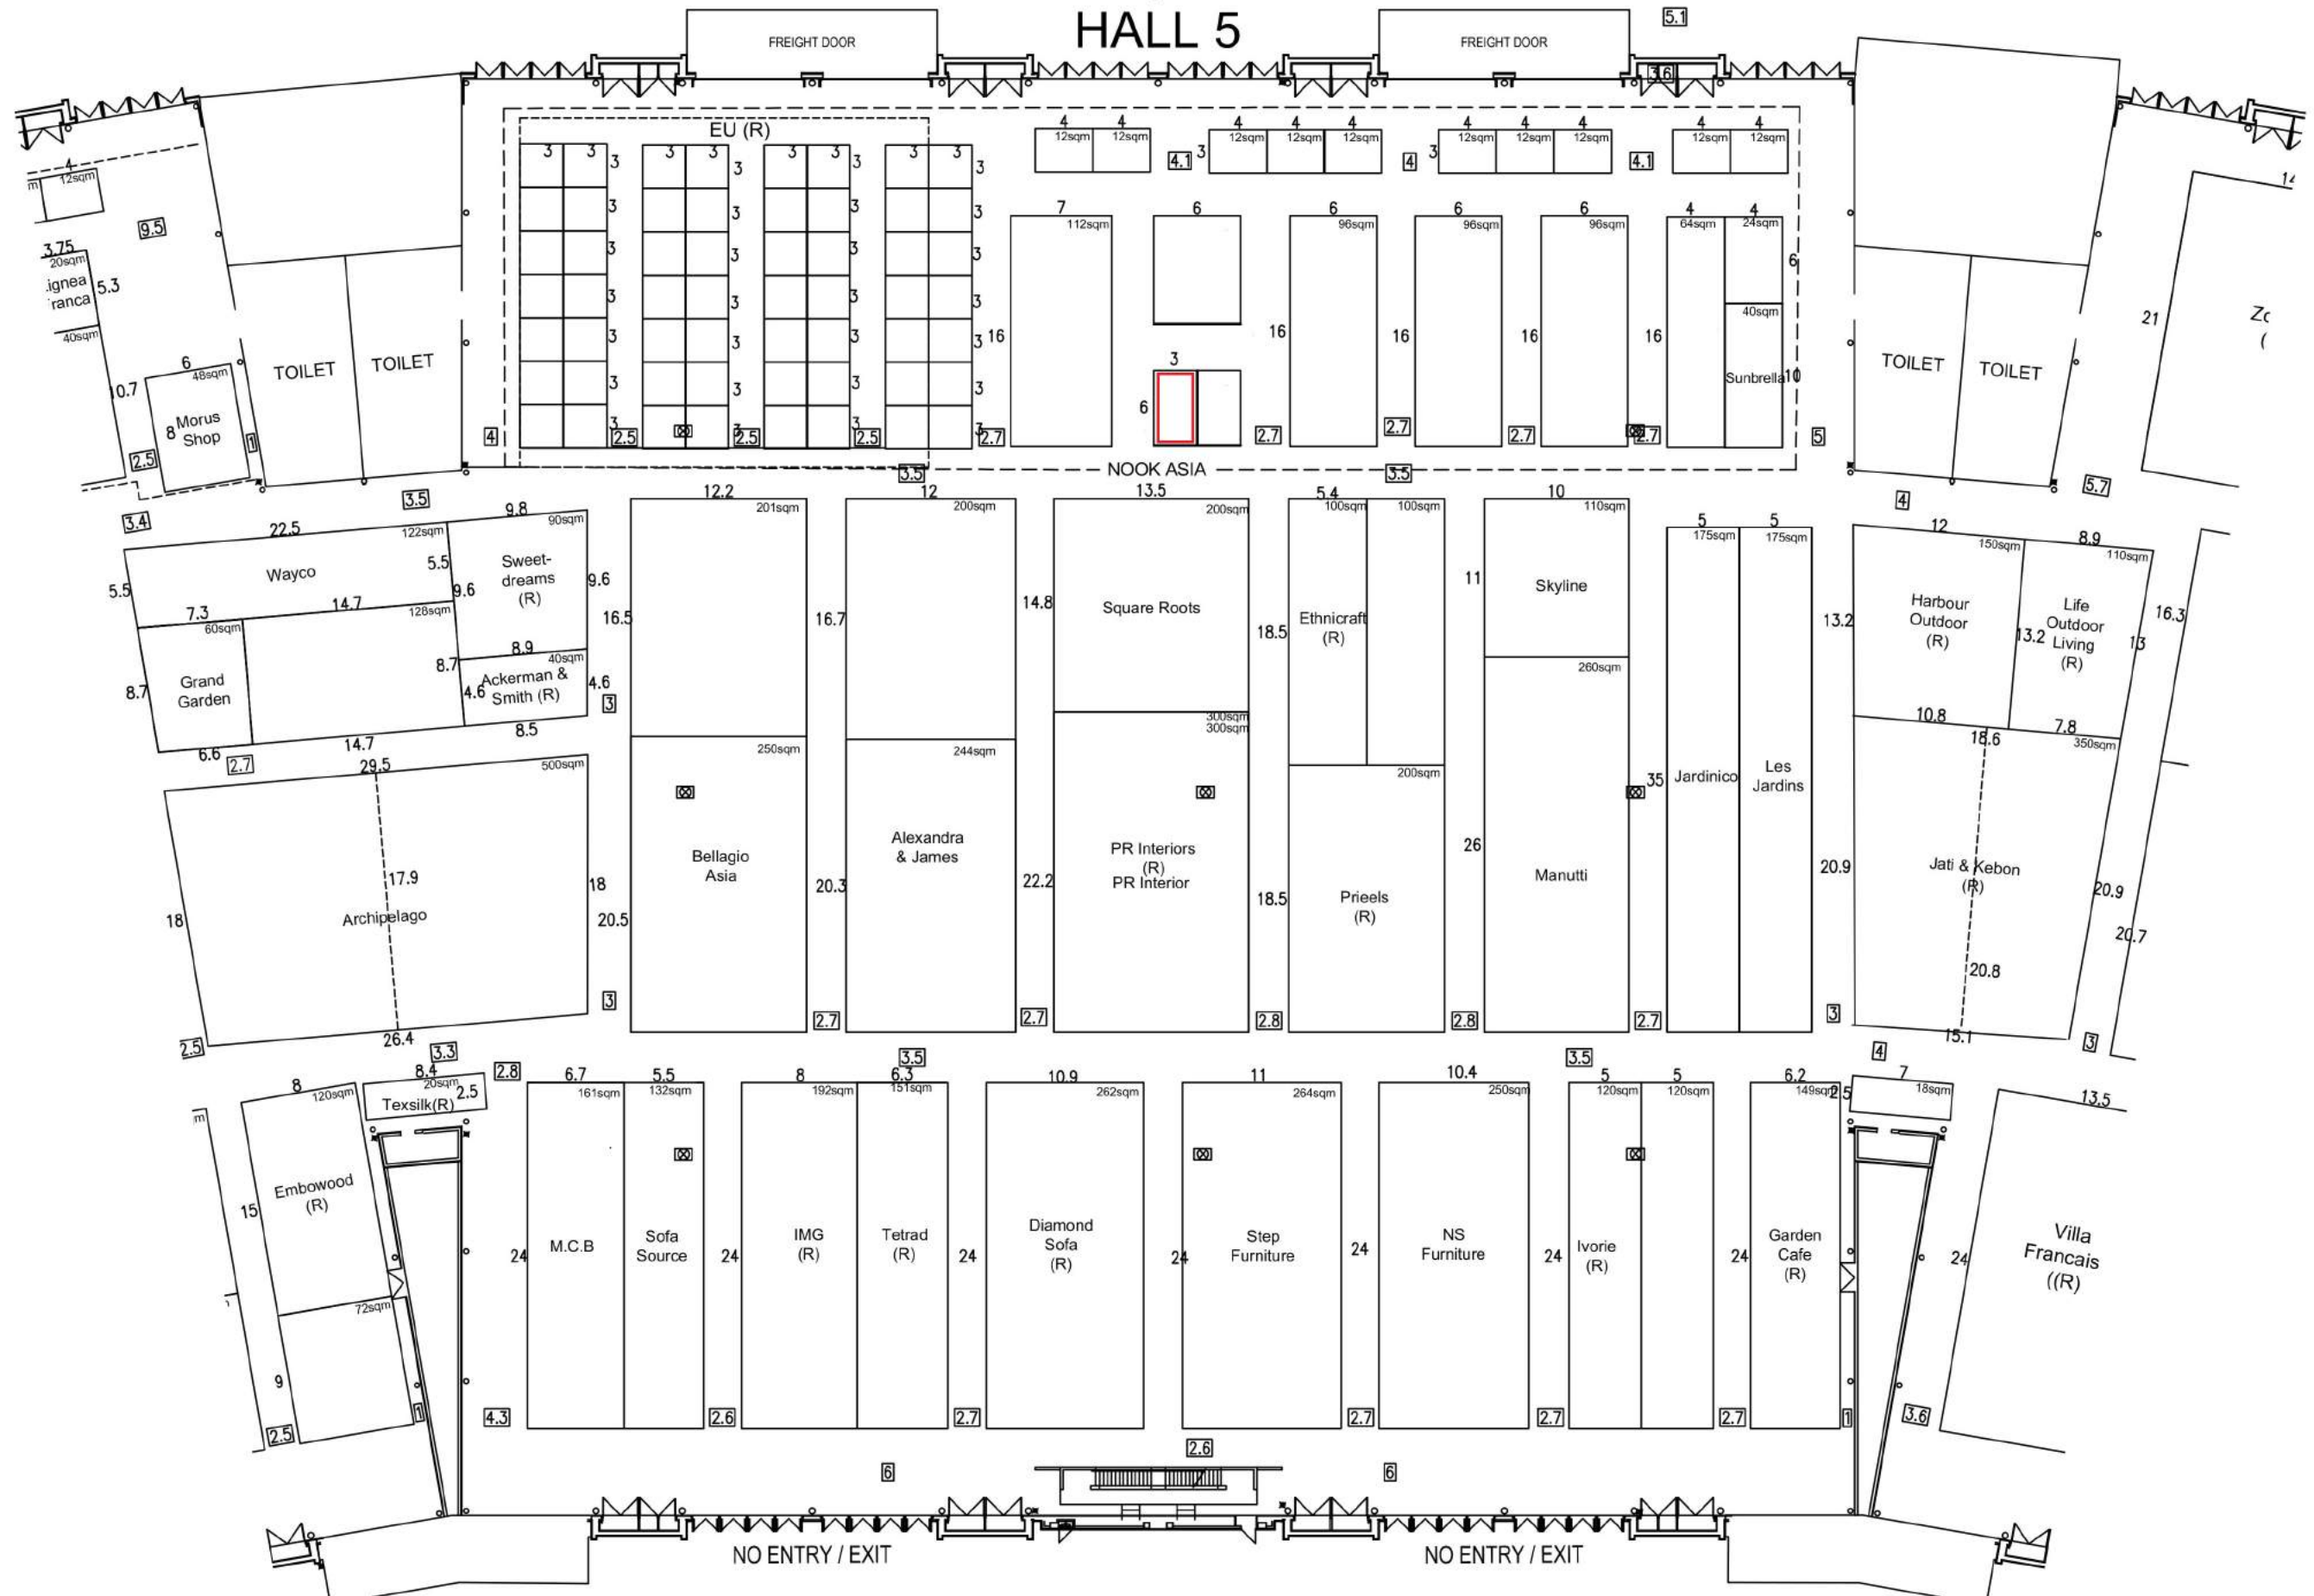

☒ Fire Hose Reel

Floor Plan is subject to approval of Hall Authorities and changes without prior notice.

Date : 1 Sept 2016  
 Scale 1:450 /A3